



DIMENSIONS IN () = MILLIMETERS


T-SCREEN

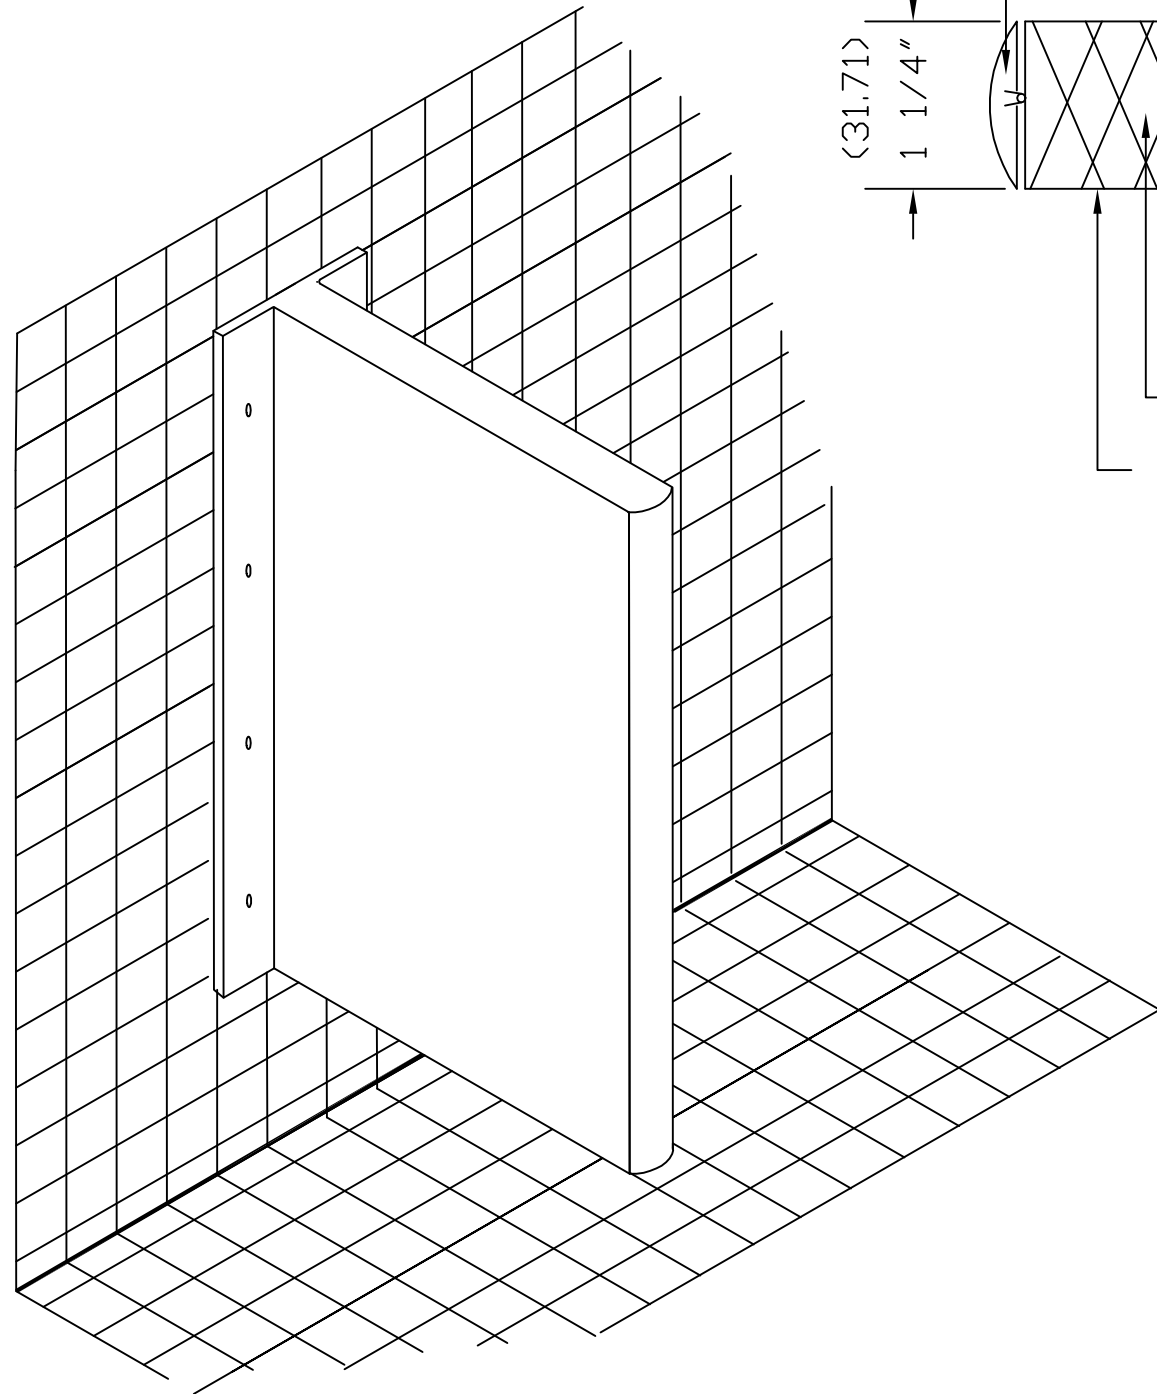

ISOMETRIC ELEVATION

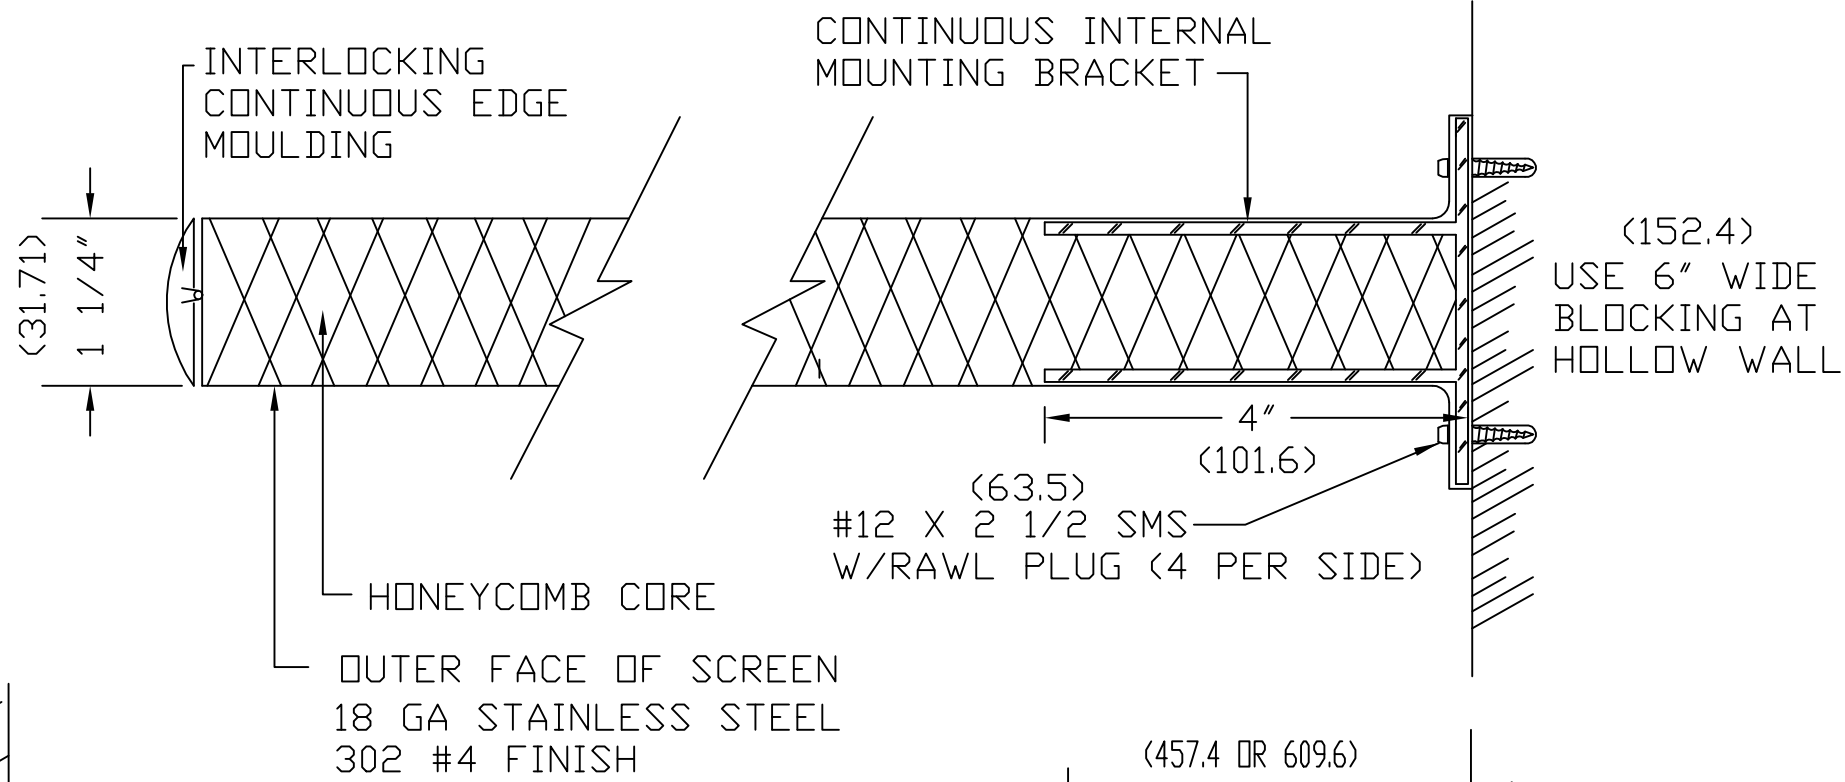

AVAILABLE IN
POWDER SHIELD
AND STAINLESS STEEL.

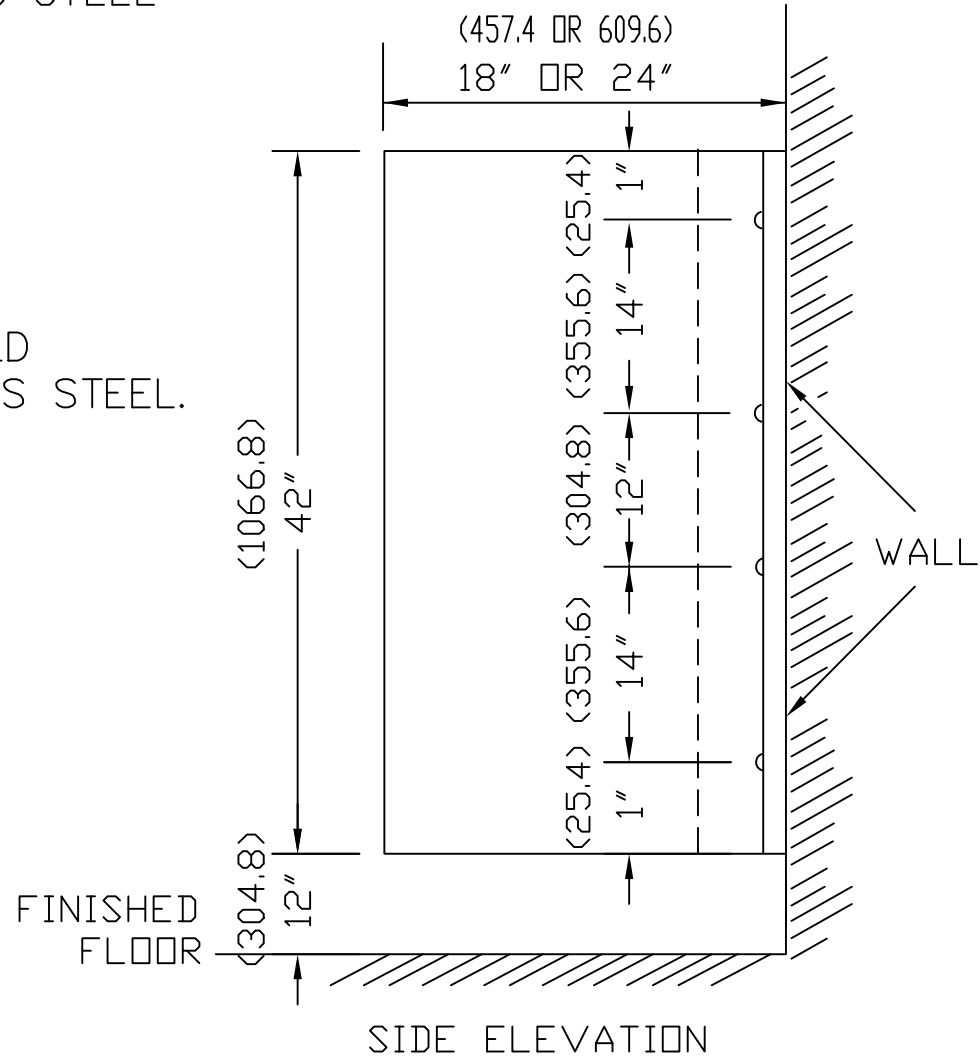

METPAR CORP.

95 State Street, Westbury, L I, NY 11590

TITLE: TSCR.DWG

DATE: 8/97